


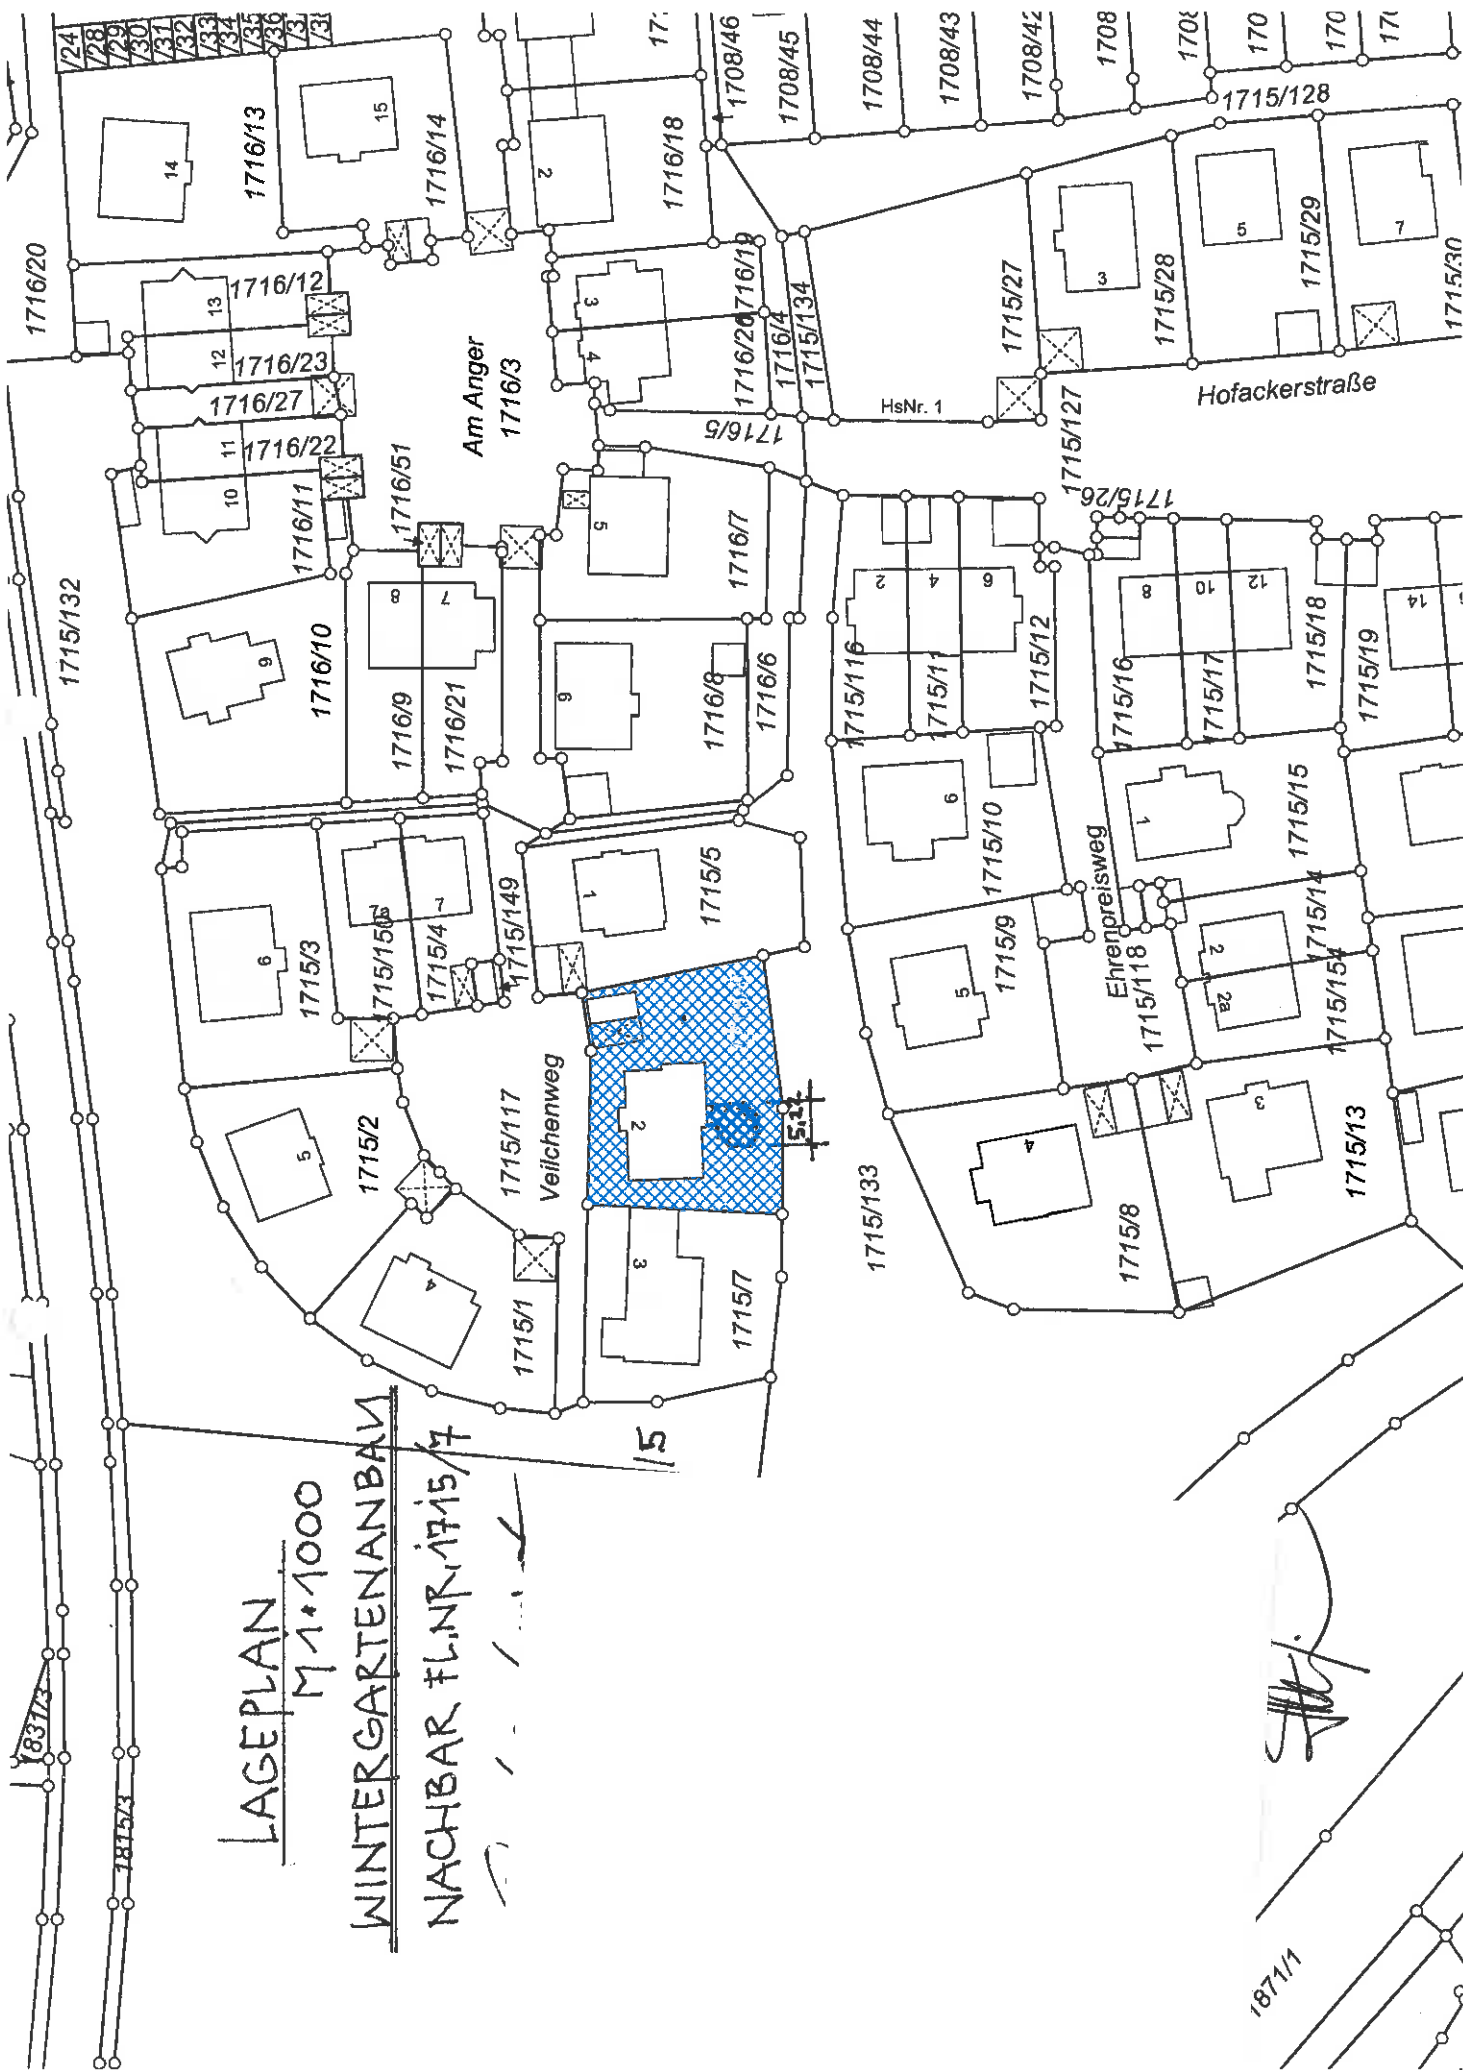

LAGEPLAN

M 1:1000

WINTERGARTENANBAU

NACHBAR FL.NR. 1715/7

1871/1

S. 1