


-  Abbruch
-  Neubau
-  Bestand

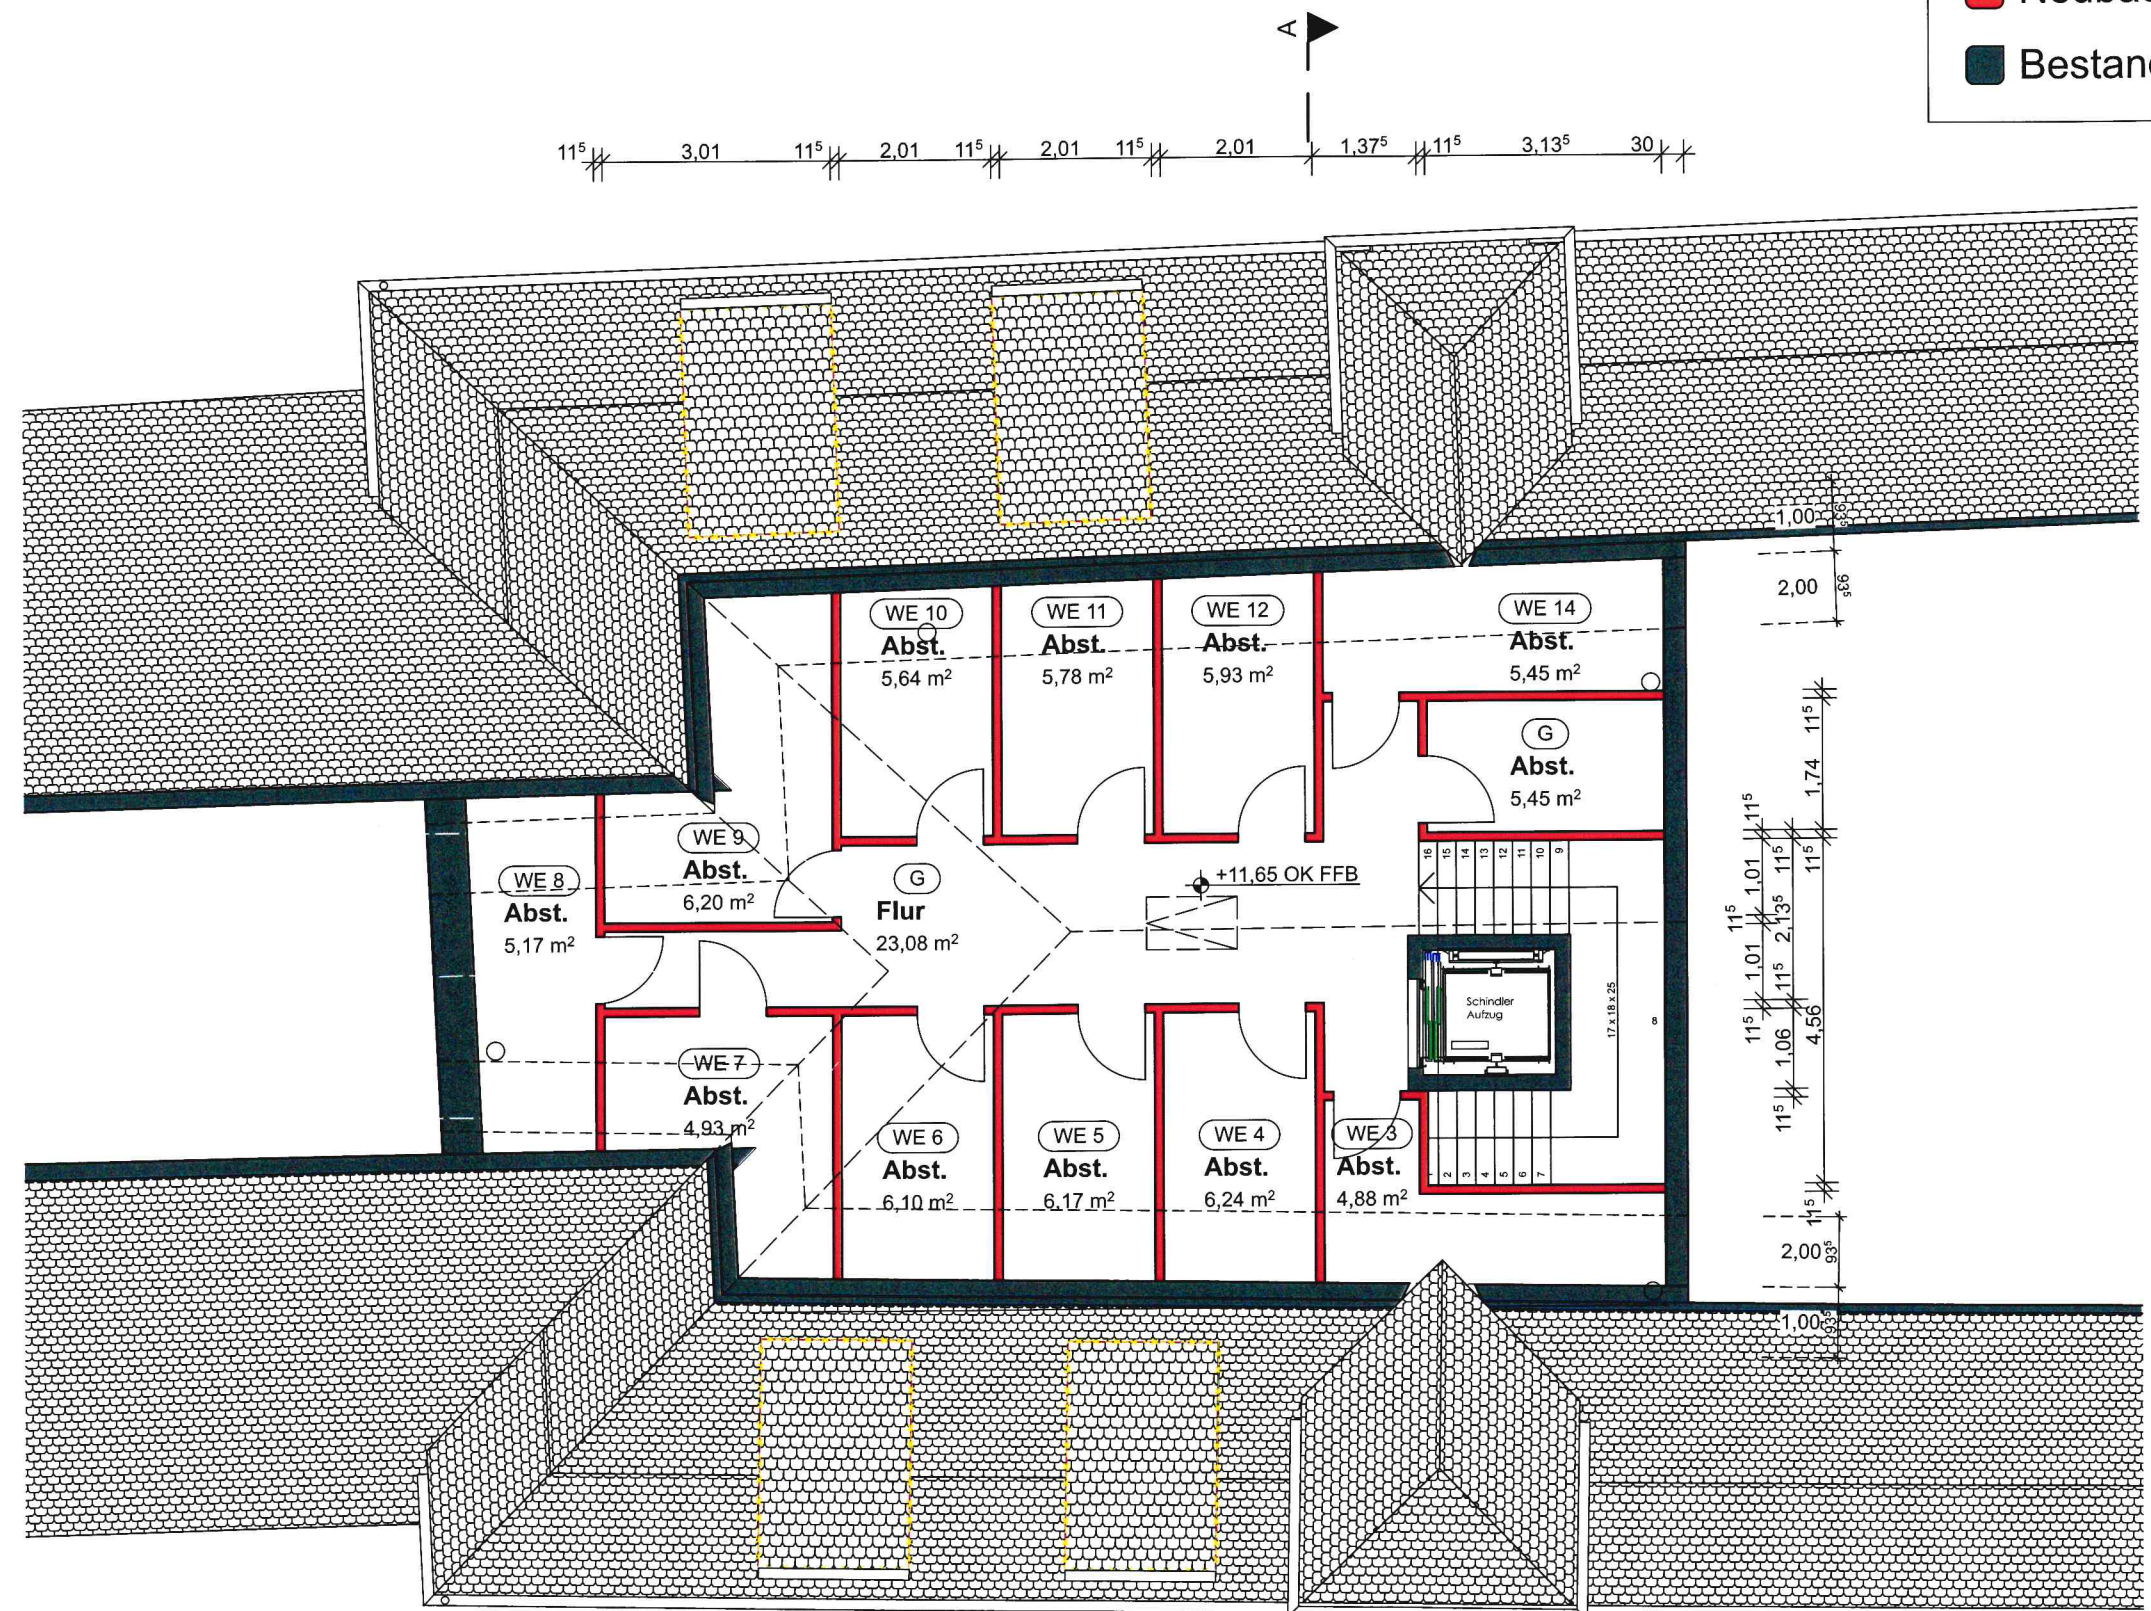

11⁵ 3,01 11⁵ 2,01 11⁵ 2,01 11⁵ 2,01 11⁵ 1,26 11⁵ 3,13⁵ 30

