


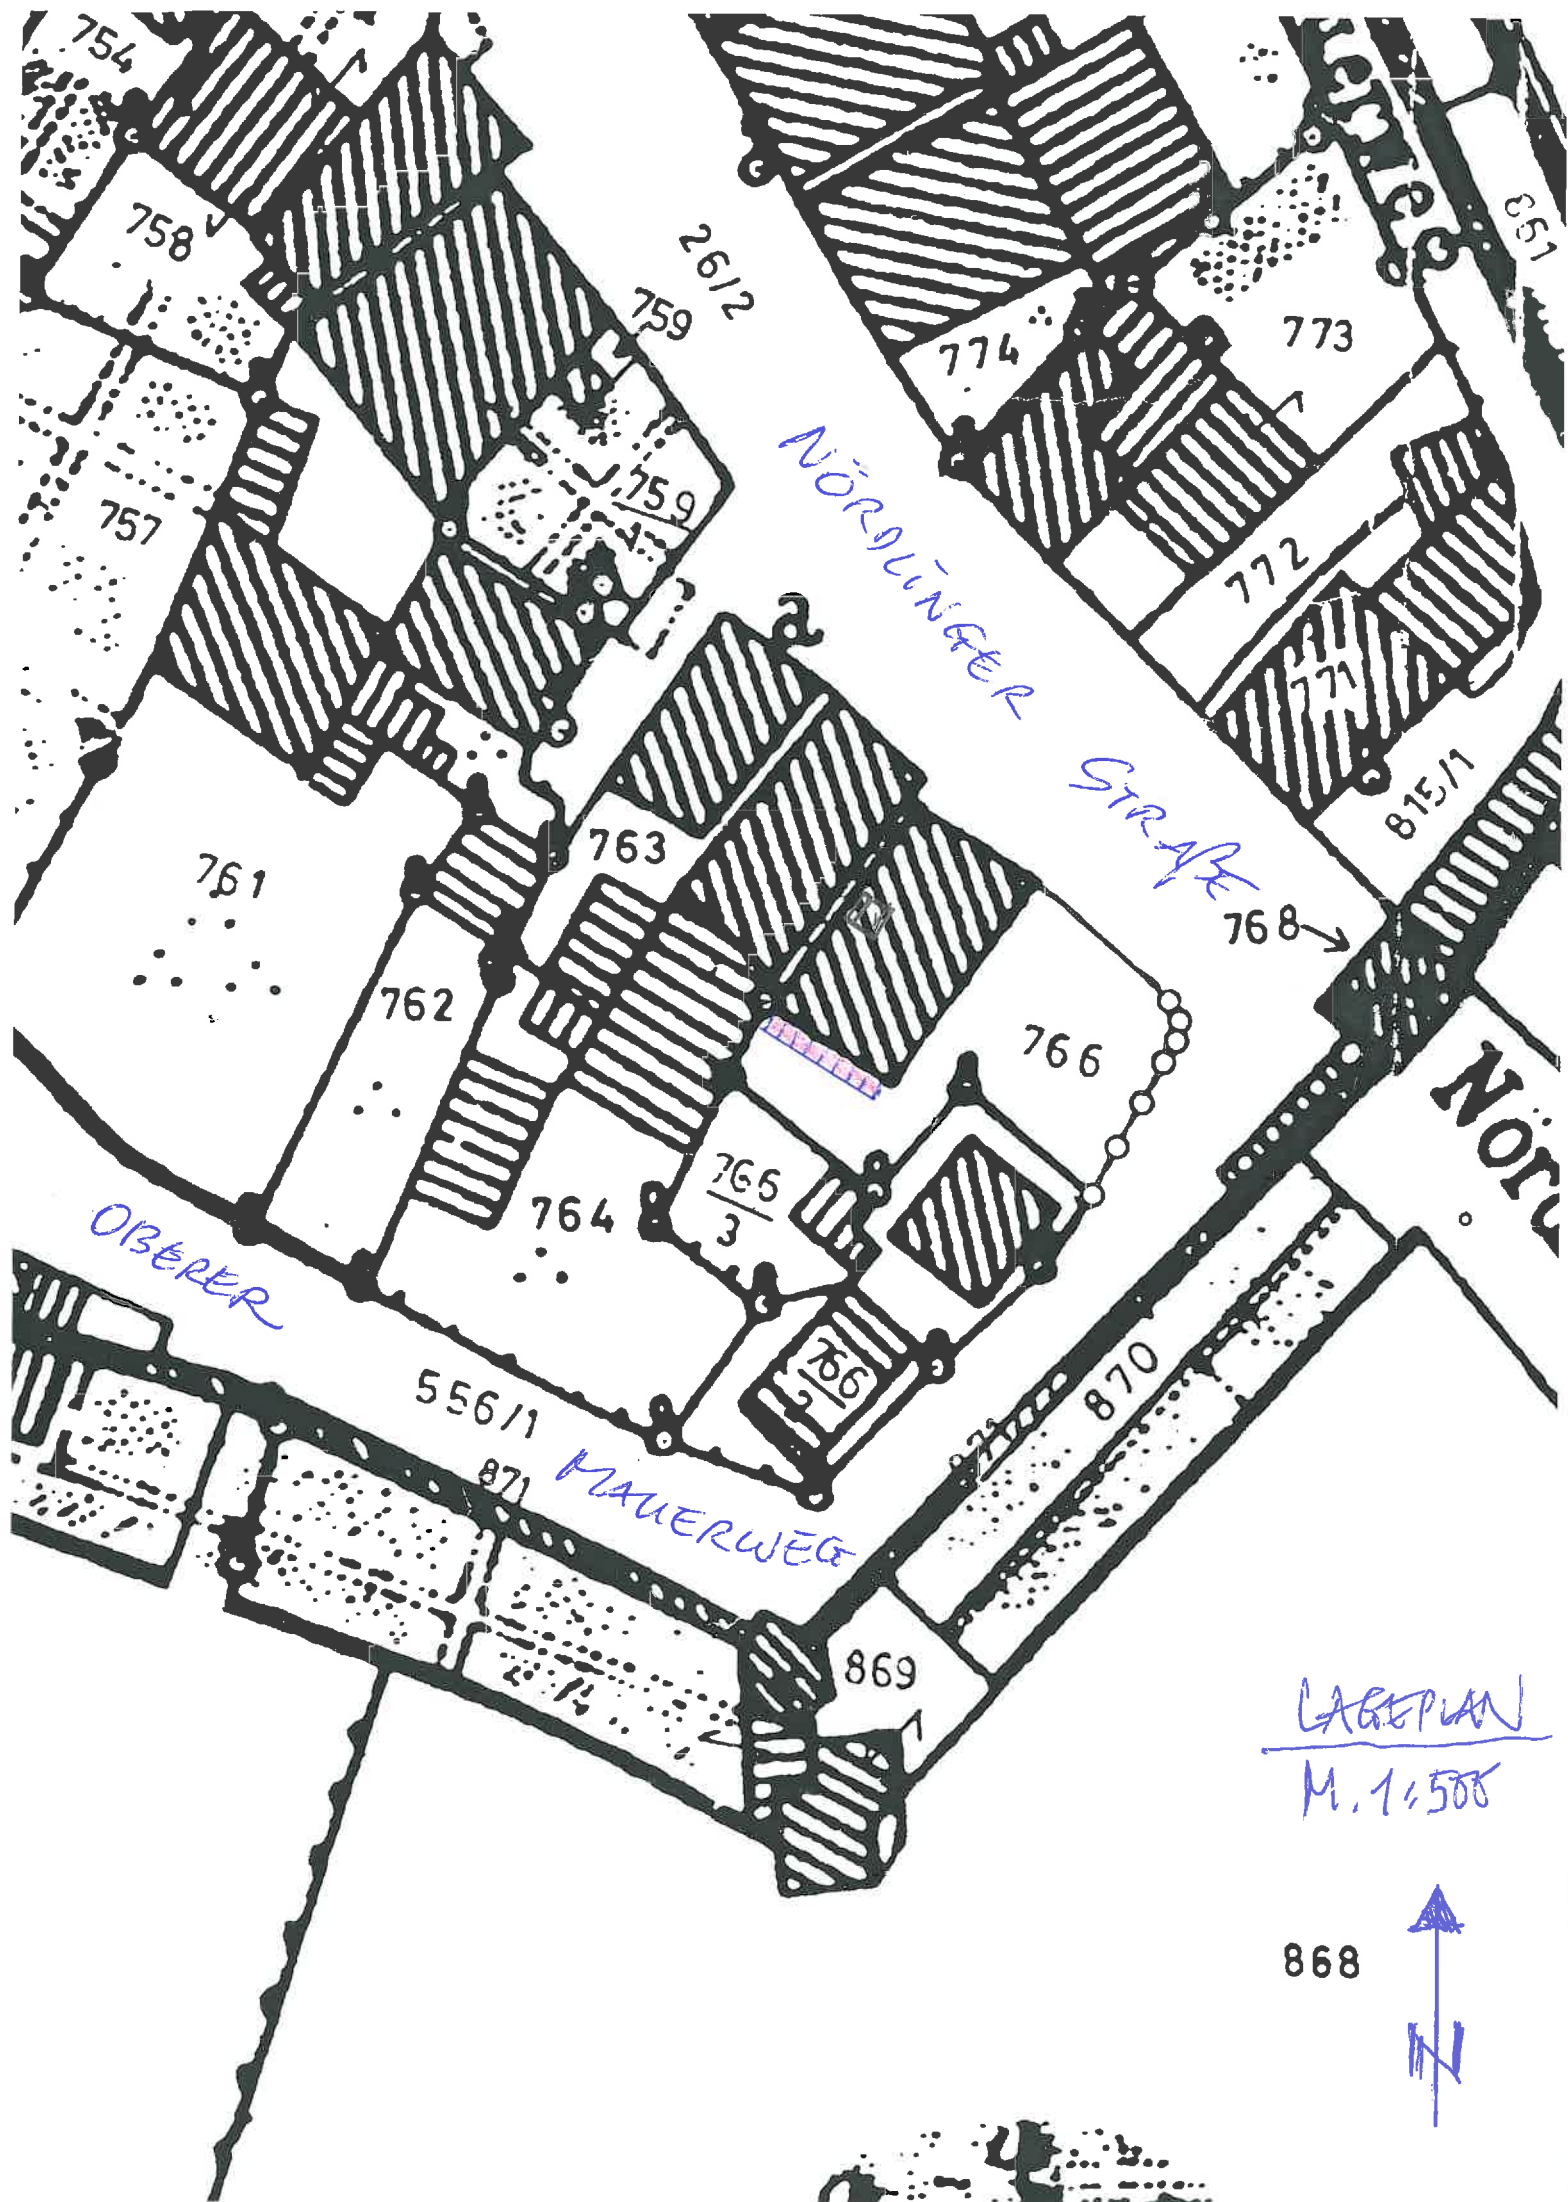

NÖRDL. STR. 6C

ANSICHT
VON SÜDEN

M. 1: 50

26.06.2013



~ 9,00

~ 9,50

SOLAR

NÖRDLINGER STR. 60

SCHNITT M, 1:50

26.06.2013

3.OG

2.OG

1.OG

1.OG

EG

GRABE
ZAUN + RANGIERUNG MIT STEIN - IMMERGRÜNEN

Baum

GARTEN

SOLAR-ANLAGE

45°

~200

~2,50

~6,20

~4,45

