


S=462,42


3.53

Ebene - 4,75

Ansicht Osten M. 1:20

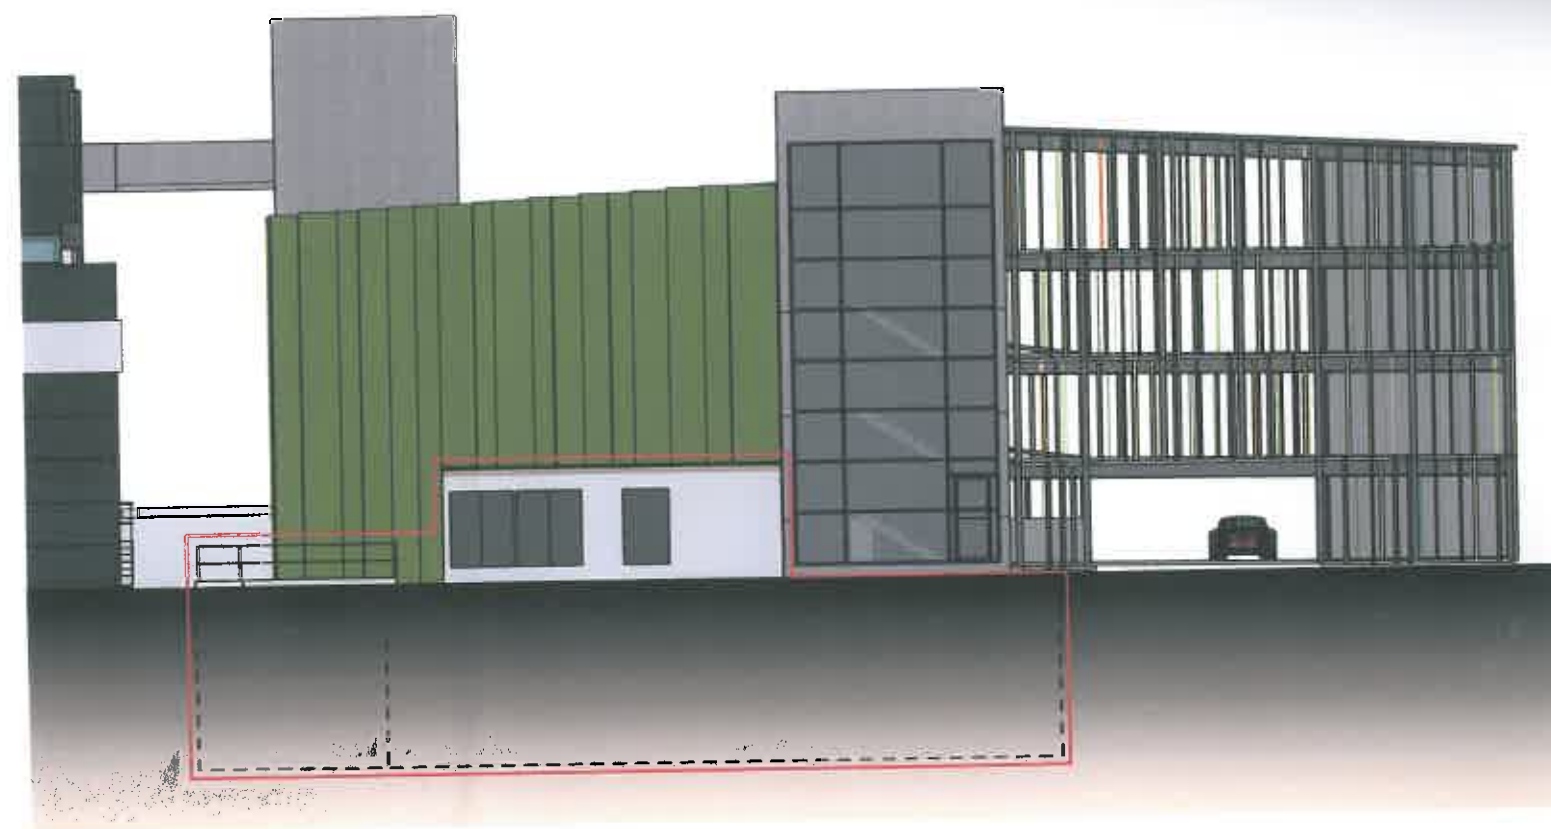

Schnitt T-T

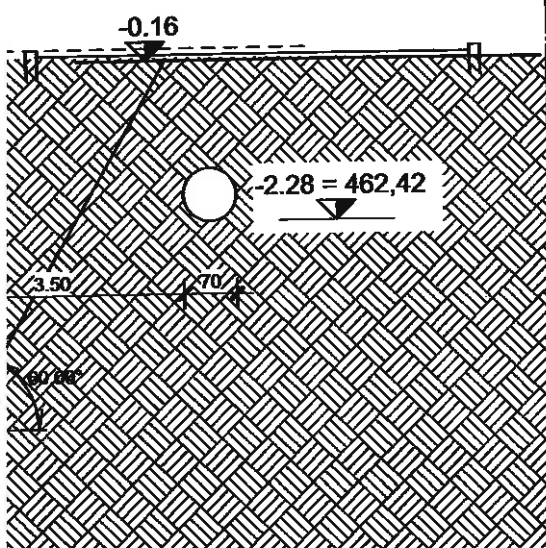

Schnitt U-U

