



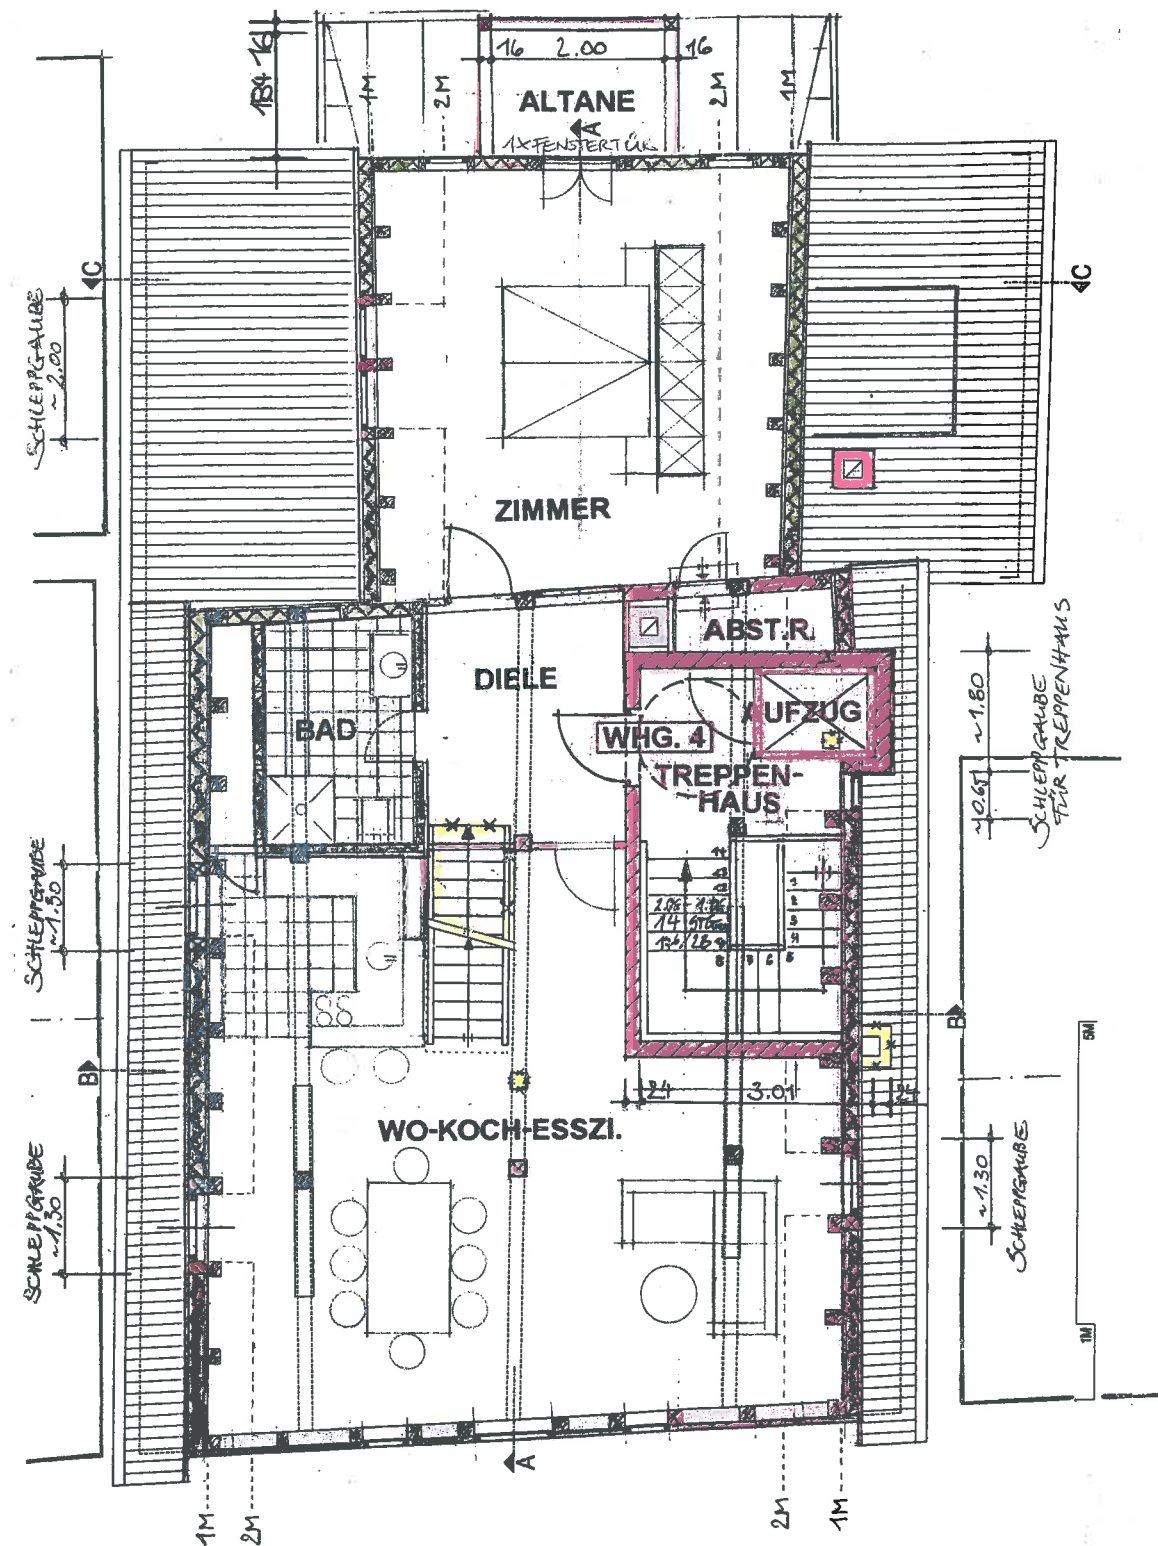

Grundriss 1. DG

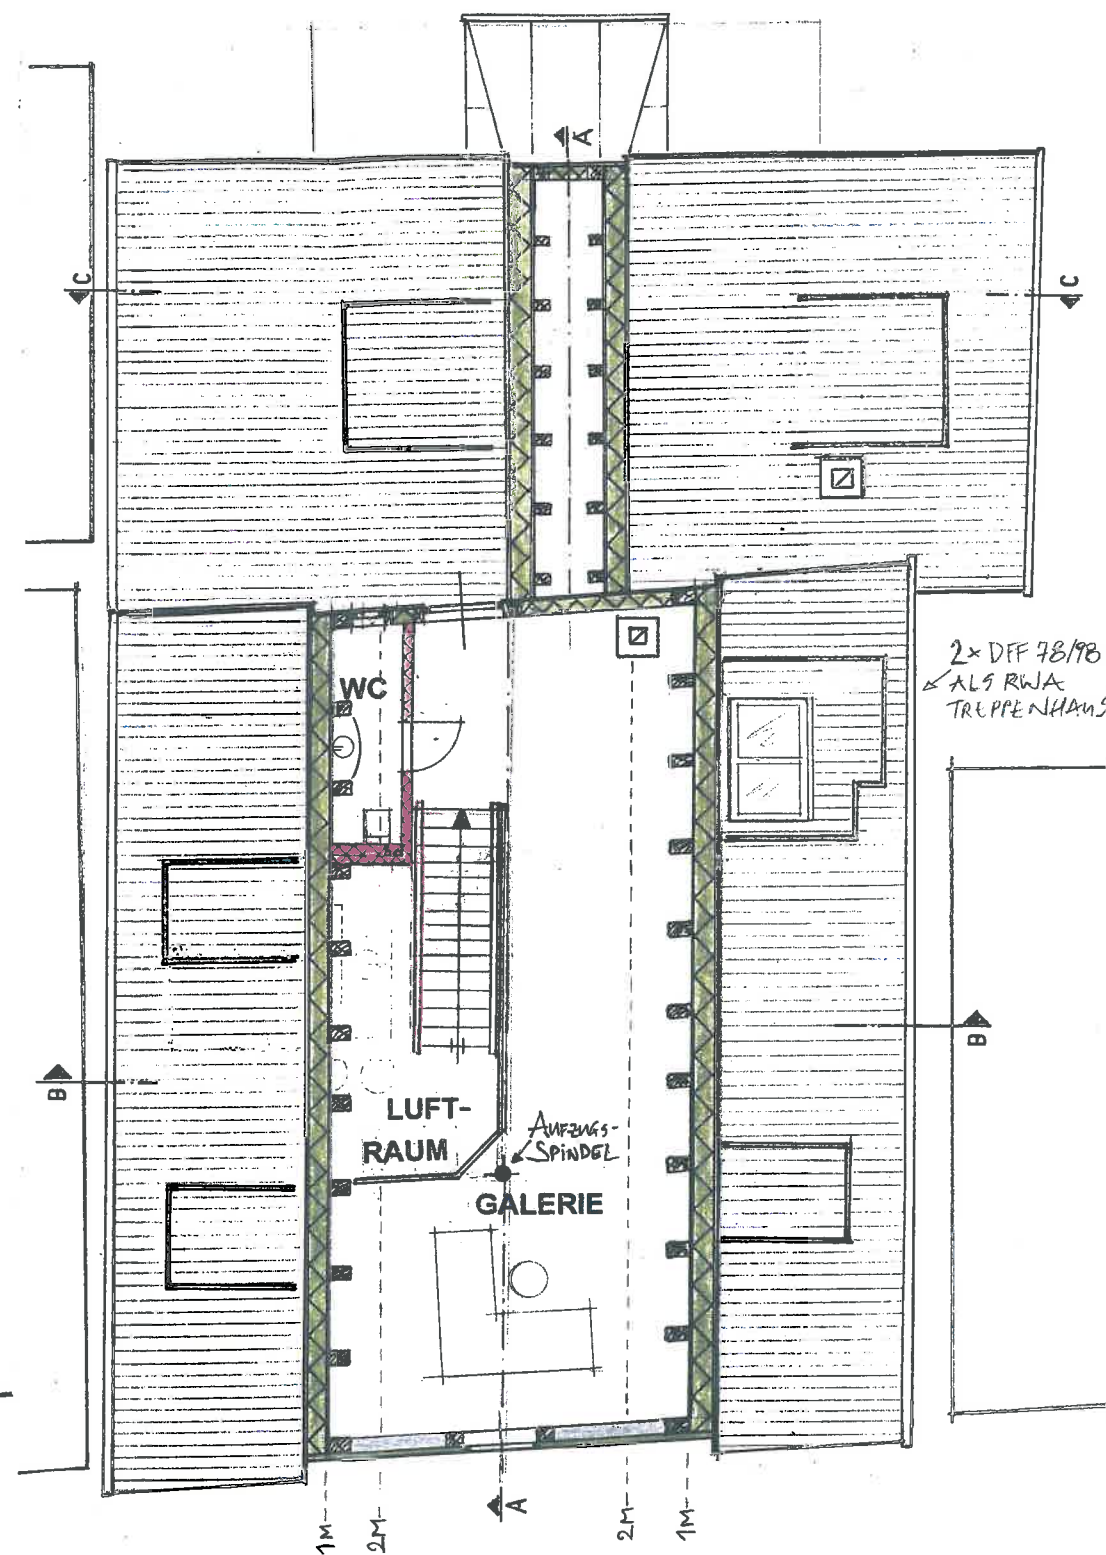

Grundriss 2. DG