


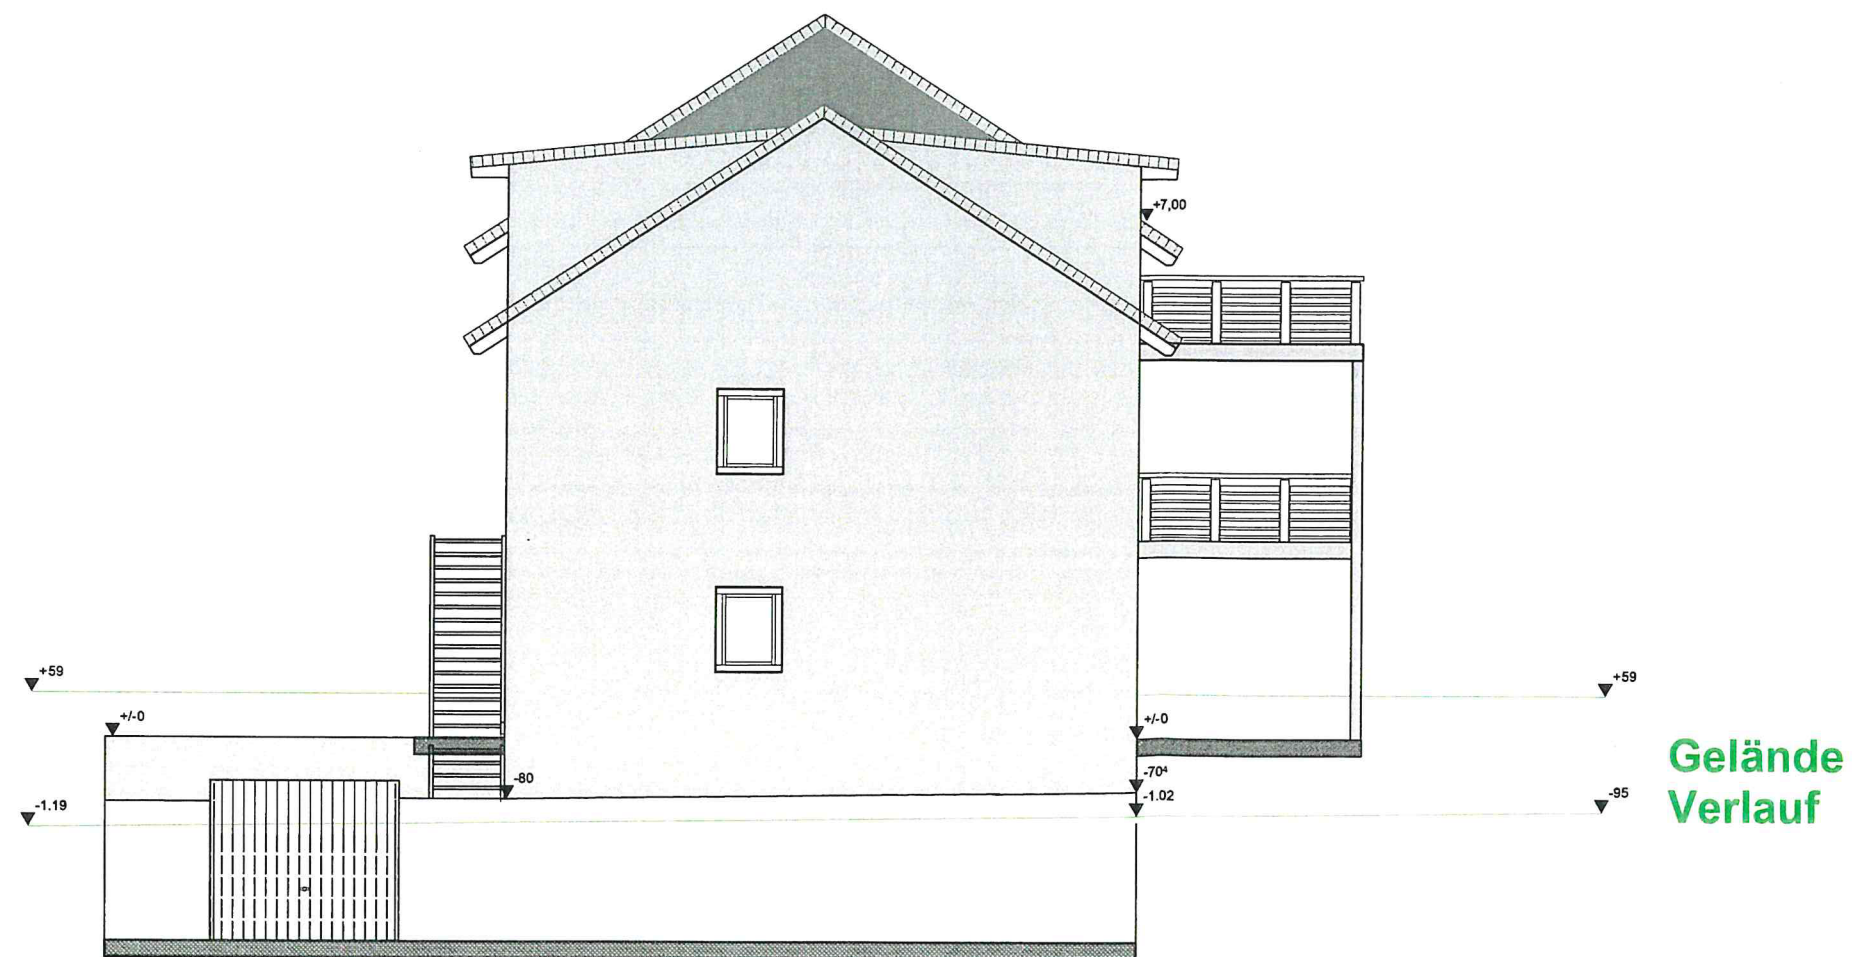

Westen M 1:100



Norden M 1:100