


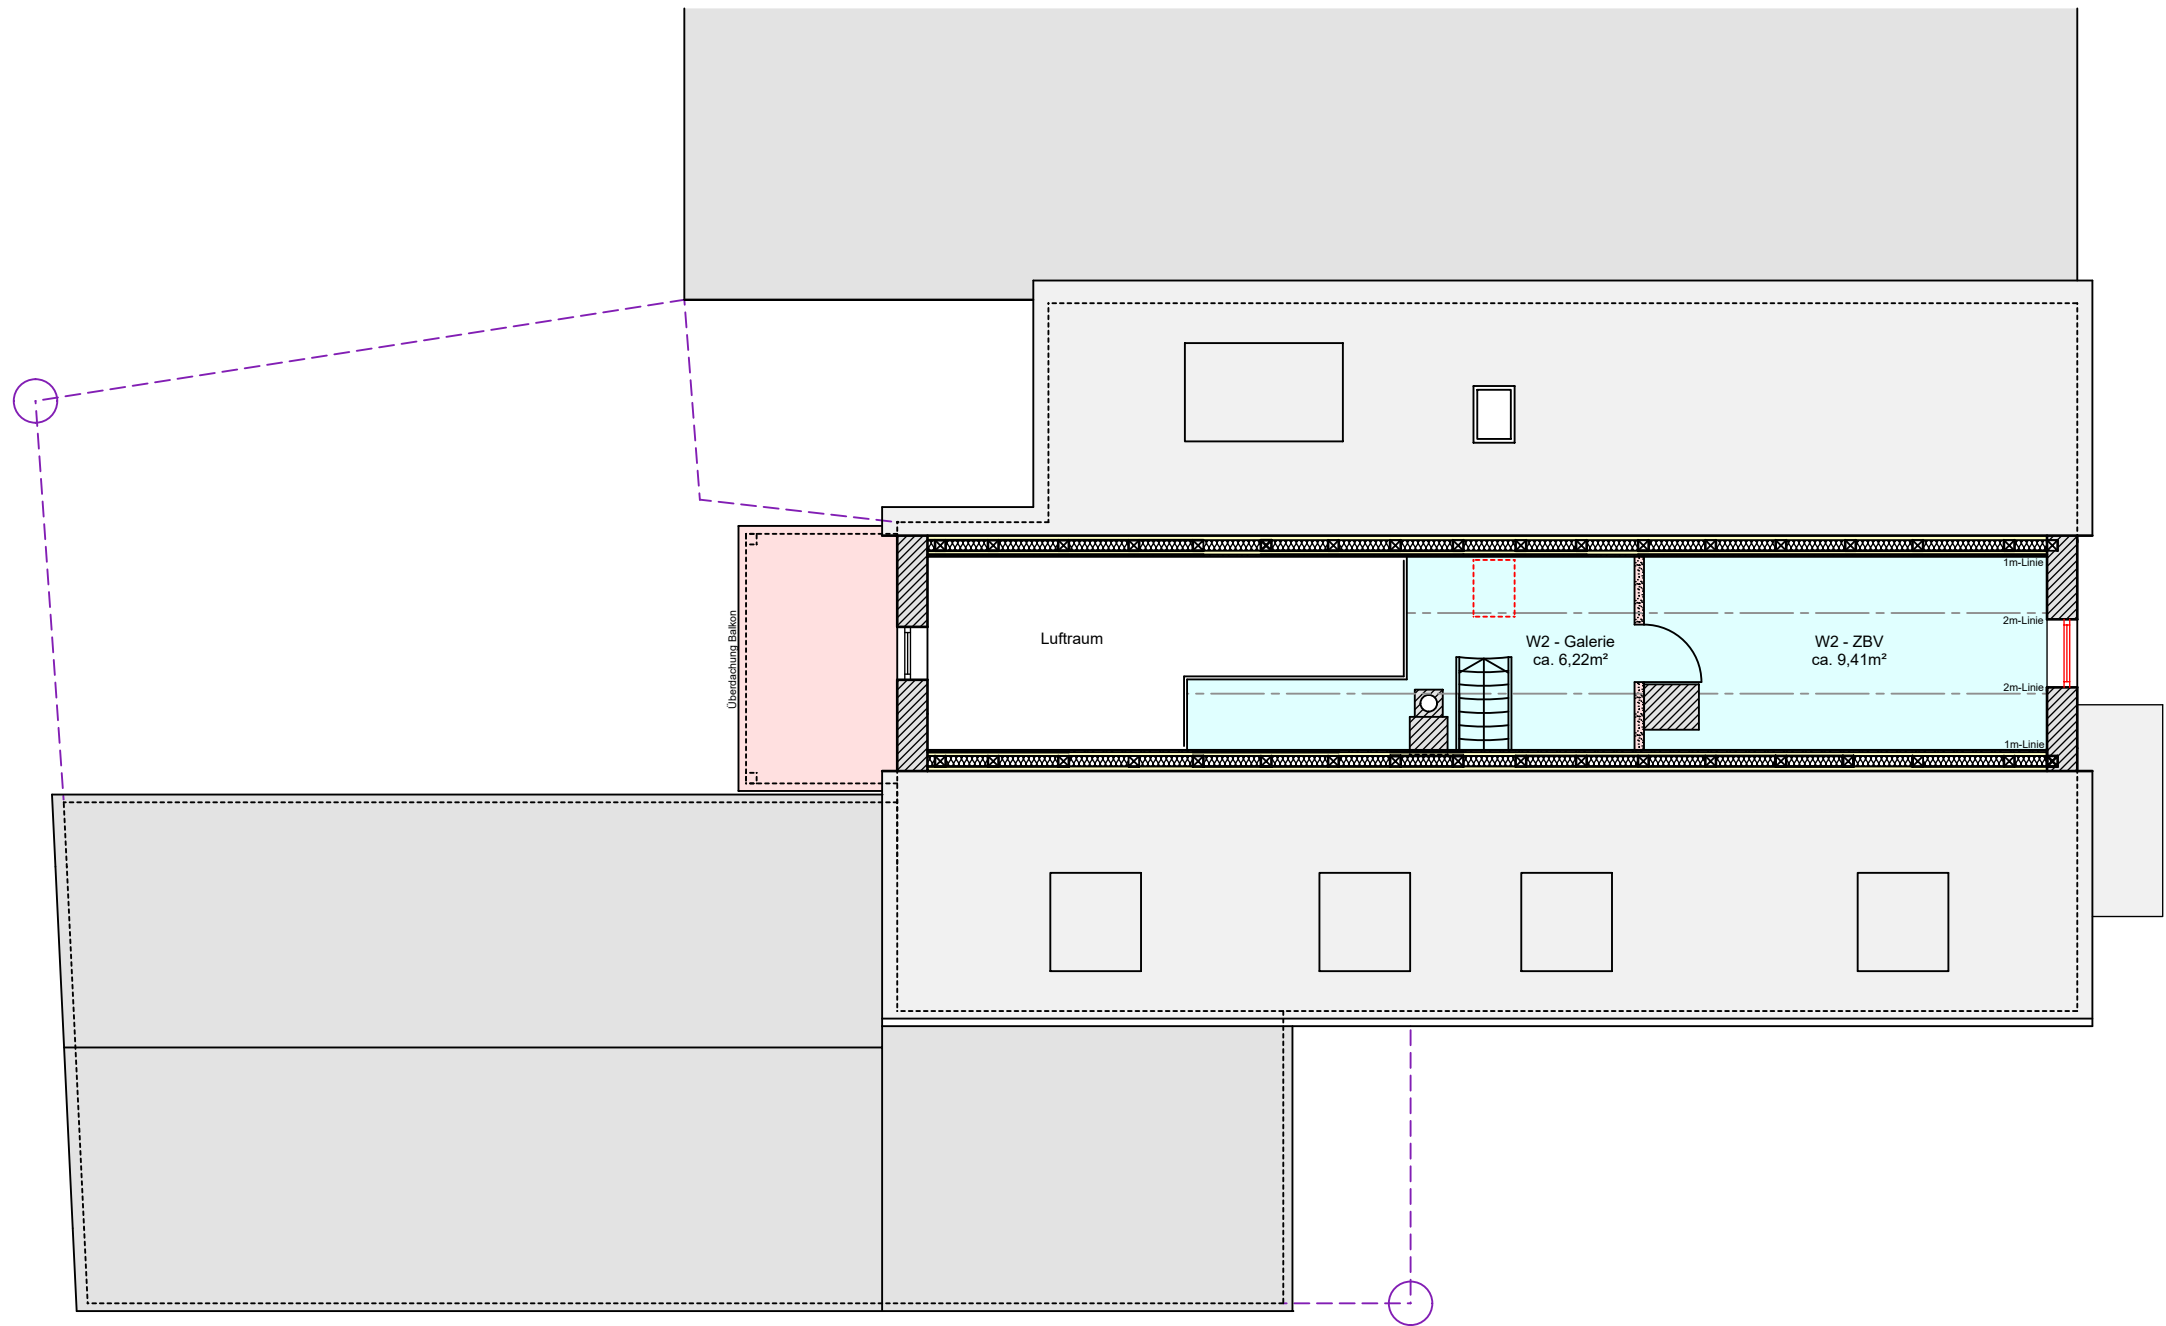

Dachspitz
Variante 4