
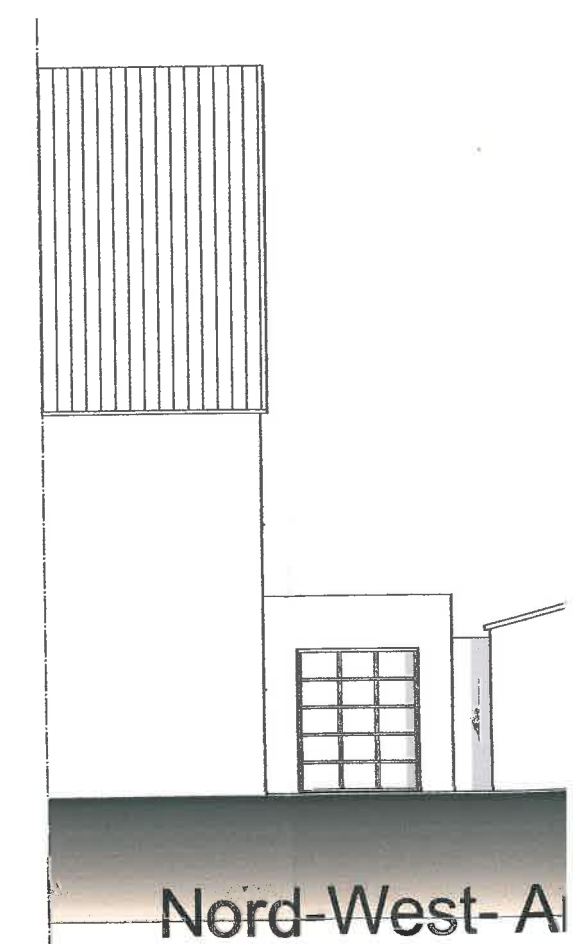
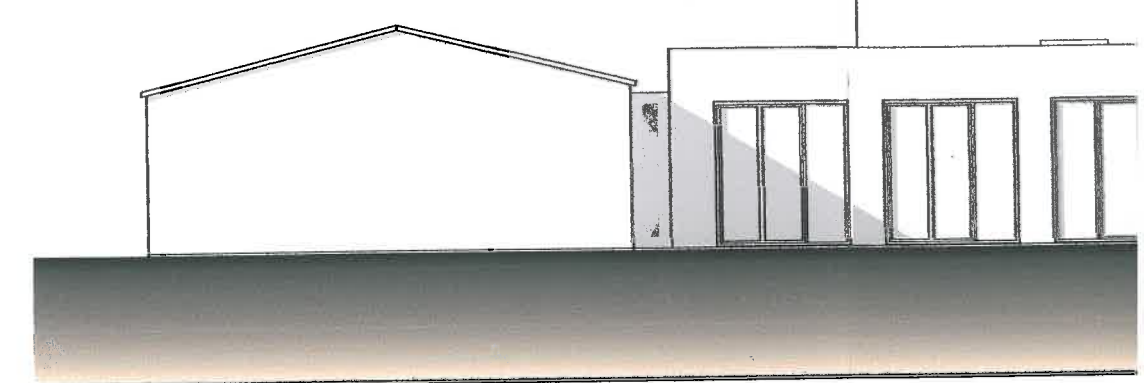
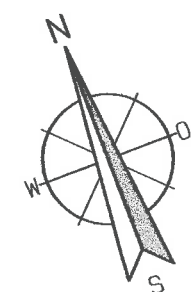


Grundriss Erdgeschoss

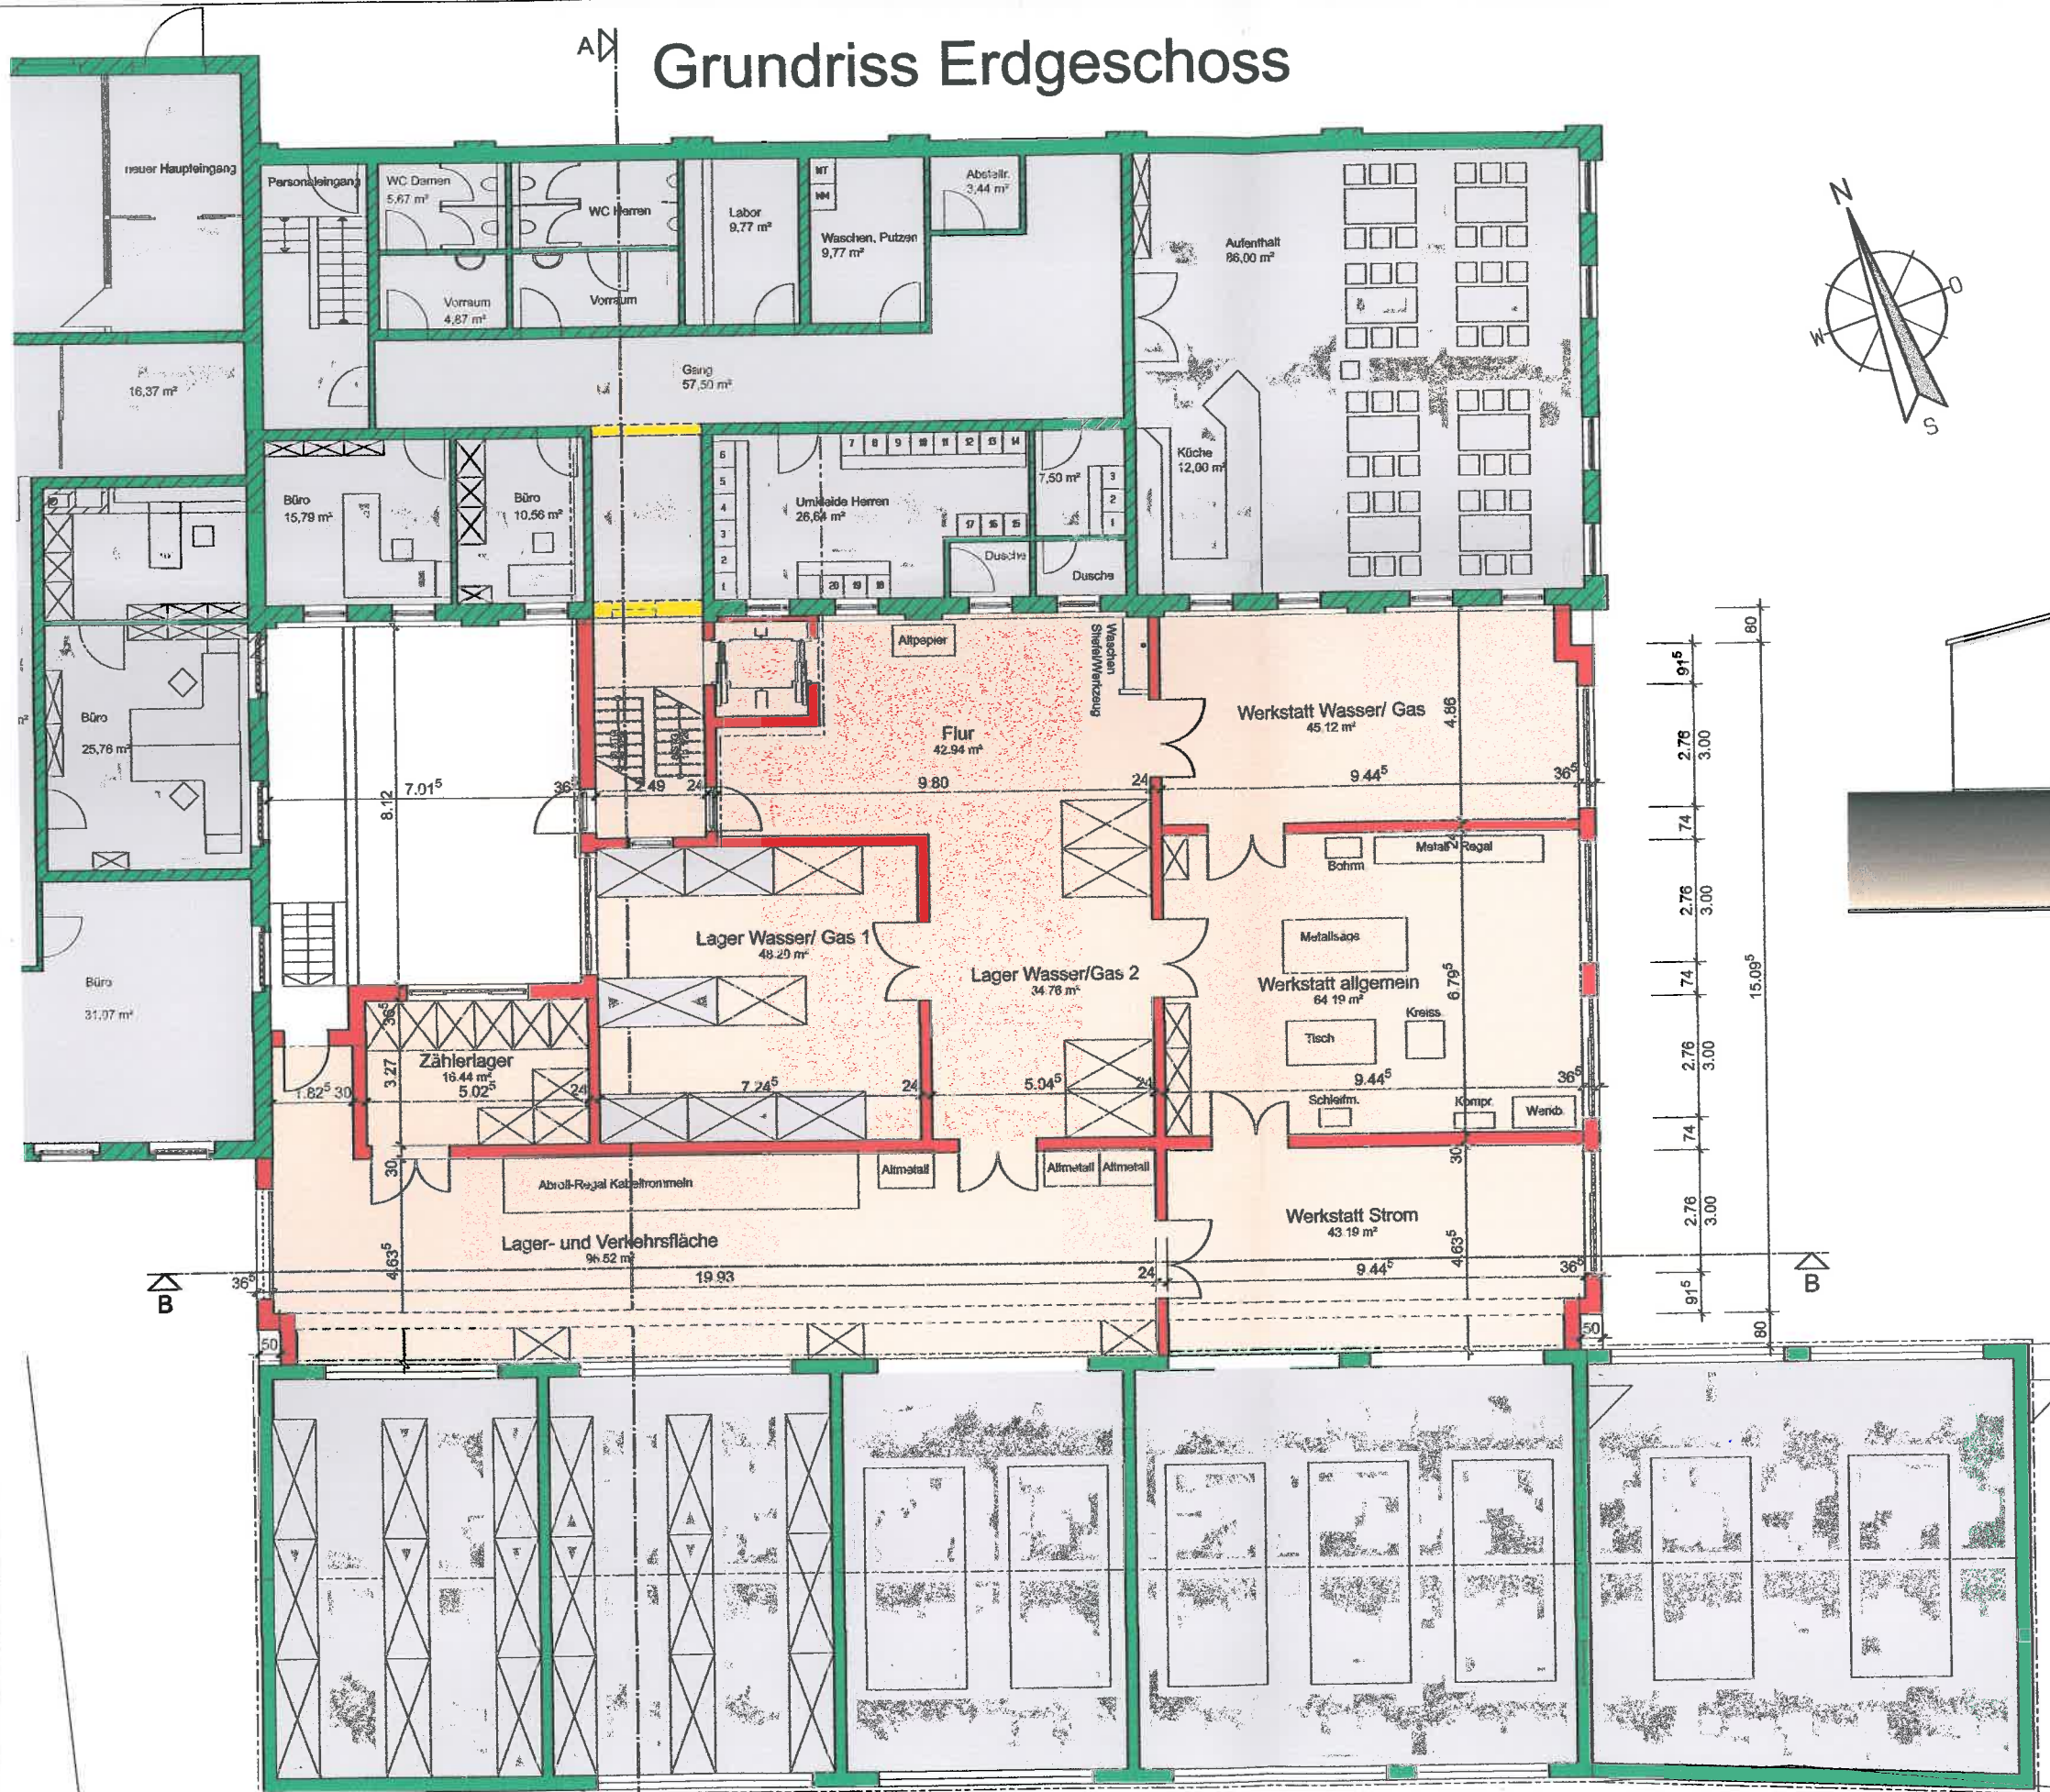

Nord-West-A